



DEPARTMENT OF
ENVIRONMENTAL PROGRAMS

Worcester County

GOVERNMENT CENTER
ONE WEST MARKET STREET, ROOM 1306
SNOW HILL, MARYLAND 21863
TEL: 410.632.1220 / FAX: 410.632.2012

LAND PRESERVATION PROGRAM
STORMWATER MANAGEMENT
SEDIMENT AND EROSION CONTROL
SHORELINE CONSTRUCTION
AGRICULTURAL PRESERVATION
ADVISORY BOARD

WELL & SEPTIC
WATER & SEWER PLANNING
PLUMBING & GAS
CRITICAL AREAS/FORESTRY
COMMUNITY HYGIENE

January 23, 2024

This notification is to advise you that the Department has received and is presently reviewing the following request for a shoreline construction project:

David Gallagher – Request No. 2024-006 - Request to remove and reinstall existing PWC lift and install new boat lift with associated pilings. Max channelward not to exceed 19'. This project is located at 5 Carriage Lane, Berlin, also known as Tax map 16, Parcel 38, Lot 613. Third Tax District of Worcester County, Maryland.

The Department in considering this application will make specific findings of fact with regard to the environmental impact, navigational impact, recreational potential, commercial benefit to Worcester County, impact of the proposed construction upon the surrounding neighborhood and upon property values therein, and any other pertinent issues. Approval from the Department does not guarantee approval from any other applicable regulatory agencies.

If you have an interest which may be adversely affected by the issuance of this permit, you are requested to notify this Department in writing within fifteen (15) calendar days which will end on February 7, 2024.

Sincerely,

Brandy Whitlock
Environmental Inspector

cc: Interested Parties
David Bradford, Deputy Director
File



WORCESTER COUNTY
SHORELINE CONSTRUCTION
APPLICATION

Request No.: 2024-006
Submission Date: 1-23-24

Major Construction (\$300.00)
Minor Construction (\$150.00)

Written Description of Proposed Improvement (include channelward distance):
- Remove and Reinstall existing PWC lift & install new boat lift with associate pilings
Max Channelward 19'

Property Description:
Map: 0016 Parcel: 0038 Lot: 613 Section: 1 Block: Tax District: 03
Street Address: 5 Carriage Lane, Ocean Pines MD 21811
Subdivision: 0001
 Dwelling on lot: Dwelling under construction: Vacant: Commercial:

Owner: David & Cynthia Gallagher Phone No. 610-324-4247
Mailing Address: 258 Spring Valley Rd., Oxford PA 19363
E-Mail Address: david.gallagher3@yahoo.com

Contractor: Ocean City Boat Lifts Phone No.: 410-352-5095
Mailing Address: 12010 Industrial Park Road Unit 11 Bishopville MD 21813
E-Mail Address: oceancitylifts.kayla@aol.com

Recorded Adjacent Property Owner: Stephen & Sue Challis
Property Address: 3 Carriage Ln., Ocean Pines MD, 21811
Tax Map: 00016 Parcel: 0038 Lot: 614 Section: 1 Block:


Recorded Adjacent Property Owner: James & Rebecca Ferguson
Property Address: 7 Carriage Ln., Ocean Pines MD 21811
Tax Map: 0016 Parcel: 0038 Lot: 612 Section: 1 Block:

As the applicant, I attest that the information presented on this application, site plan and any written documentation attached hereto is known to be accurate. I understand that the proposed shoreline improvement will be constructed to meet or exceed minimum design standards adopted by the Department. Any deviation from these standards will require construction plans sealed by an engineer registered in the State of Maryland. I acknowledge that any falsification of information presented may result in revocation of this approval and of the subsequent Shoreline Construction Permit.

David Gallagher 01-15-24
Owner/Applicant's Signature Date


DEPT. USE ONLY:
Notification Distribution Date: 1-23-24 Public Comment Deadline: 2-7-24 (15 calendar days)
Department Approval Date: Expiration:

No known SAV
North Arrow

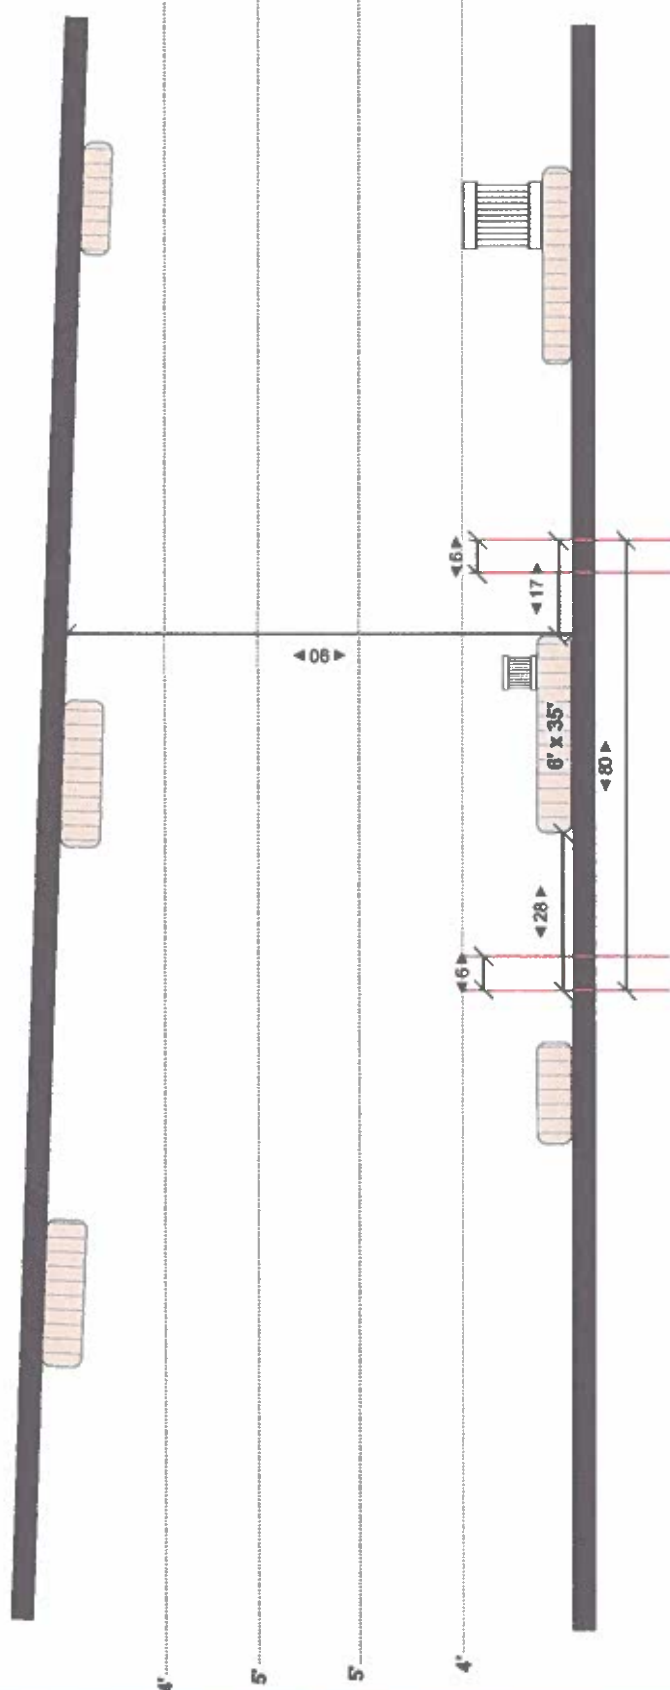

Site:	5 Carriage In., Ocean Pines MD	Customer:	Gallagher	Project:	Existing	Drawing:	175	443-614-8477 Kaylae Pristine Permitting.com	Pristine Permitting 12010 Industrial Park RD Unit 11 Bishopville MD 21813
Work:	Install Boat Lift with associate pilings and move and reinstall PWC lift	Scale:	1/32" = 1'0"	Date:	01/05/2024	Drawn:	K. Short		

No known SAV
North Arrow

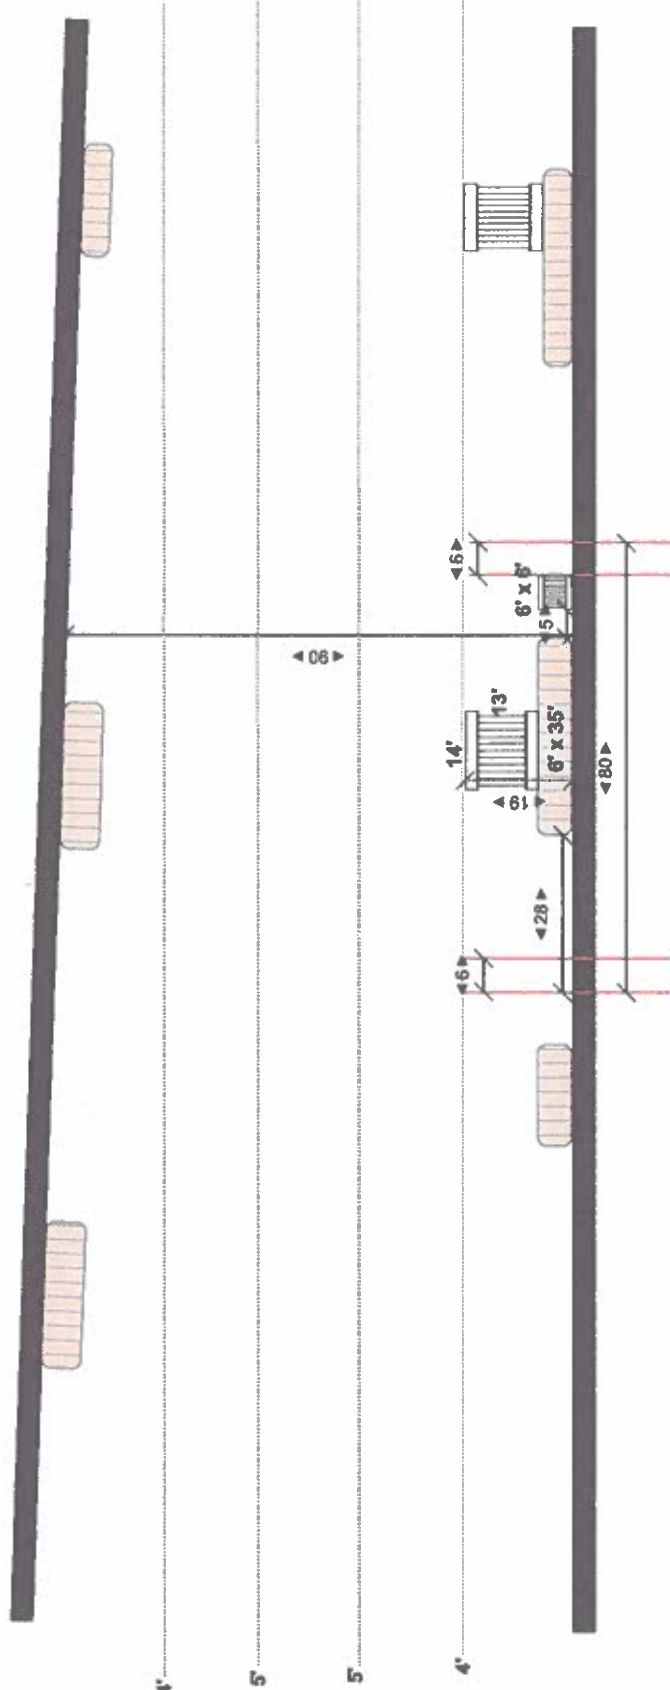

Site:	5 Carriage In., Ocean Pines MD	Customer:	Gallagher	Project:	Proposed	Drawing:	443-614-8477 Kaylae Pristine Permitting.com	Pristine Permitting 12010 Industrial Park RD Unit 11 Bishopville MD 21813
Work:	Install Boat Lift with associate pilings and move and reinstall PWC lift	Scale:	1/32" : 1'0"	Date:	01/05/2024	Drawn:	K. Short	



Carriage Ln

