



DEPARTMENT OF
ENVIRONMENTAL PROGRAMS

Worcester County

GOVERNMENT CENTER
ONE WEST MARKET STREET, ROOM 1306
SNOW HILL, MARYLAND 21863
TEL: 410.632.1220 / FAX: 410.632.2012

LAND PRESERVATION PROGRAM
STORMWATER MANAGEMENT
SEDIMENT AND EROSION CONTROL
SHORELINE CONSTRUCTION
AGRICULTURAL PRESERVATION
ADVISORY BOARD

WELL & SEPTIC
WATER & SEWER PLANNING
PLUMBING & GAS
CRITICAL AREAS/FORESTRY
COMMUNITY HYGIENE

July 14, 2025

This notification is to advise you that the Department has received and is presently reviewing the following request for a shoreline construction project:

Kristen Fidler - Request No. 2025-051 – Request to install 4' x 24' dock, One 4-piling boat lift and two PWC lifts all with associated pilings. Max channelward extension 18'. This project is located at 18 Widows Watch Ct, Ocean Pines, also known as Tax Map 16, Parcel 38, Lot 358. Third Tax District of Worcester County, Maryland.

The Department in considering this application will make specific findings of fact with regard to the environmental impact, navigational impact, recreational potential, commercial benefit to Worcester County, impact of the proposed construction upon the surrounding neighborhood and upon property values therein, and any other pertinent issues. Approval from the Department does not guarantee approval from any other applicable regulatory agencies.

If you have an interest which may be adversely affected by the issuance of this permit, you are requested to notify this Department in writing within fifteen (15) calendar days which will end on July 29, 2025.

Sincerely,

Brandy Whitlock
Environmental Inspector

cc: Interested Parties
David Bradford, Deputy Director
File



WORCESTER COUNTY
SHORELINE CONSTRUCTION
APPLICATION

Request No.: 2025-051
Submission Date: 7-14-25

_____ Major Construction (\$300.00)

_____ Minor Construction (\$150.00)

Written Description of Proposed Improvement (include channelward distance):

Install 4' x 24' Dock - (1) 4 Piling boat lift - (2) PWC Lifts all w/ associate pilings - Max Chnl 18'

Property Description:

Map: 0016 Parcel: 0038 Lot: 358 Section: 1 Block: _____ Tax District: 03

Street Address: 18 Widows Watch Ct., Ocean Pines, MD 21811

Subdivision: _____

Dwelling on lot: _____ Dwelling under construction: _____ Vacant: _____ Commercial: _____

Owner: Kristen Fidler

Phone No. 443-977-1702

Mailing Address: 18 Widows Watch Ct., Ocean Pines, MD 21811

E-Mail Address: nook.elizabeth@gmail.com

- 4330 Roland Ave Balt MD

21211

Contractor: Ocean City Boat Lifts & Marine Construction Inc Phone No.: 410-352-5095

Mailing Address: 12010 Industrial Park Road Unit 11 Bishopville MD 21813

E-Mail Address: oceancitylifts.kayla@aol.com

Recorded Adjacent Property Owner: Larry & Sonia McDaniel

Property Address: 16 Widows Watch Ct., Ocean Pines, MD 21811

Tax Map: 0016 Parcel: 0038 Lot: 359 Section: 1 Block: _____

Recorded Adjacent Property Owner: Nancy & John Kenney

Property Address: 17 Widows Watch Ct., Ocean Pines, MD 21811

Tax Map: 0016 Parcel: 0038 Lot: 357 Section: 1 Block: _____

- 205 Secretariat Dr Unit D

Harre DeGrace

MD 21078

As the applicant, I attest that the information presented on this application, site plan and any written documentation attached hereto is known to be accurate. I understand that the proposed shoreline improvement will be constructed to meet or exceed minimum design standards adopted by the Department. Any deviation from these standards will require construction plans sealed by an engineer registered in the State of Maryland. I acknowledge that any falsification of information presented may result in revocation of this approval and of the subsequent Shoreline Construction Permit.

Kristen Fidler

07/01/25

Owner/Applicant's Signature


Date

DEPT. USE ONLY:


Notification Distribution Date: 7-14-25 Public Comment Deadline: 7-29-25 (15 calendar days)

Department Approval Date: _____ Expiration: _____




North Arrow

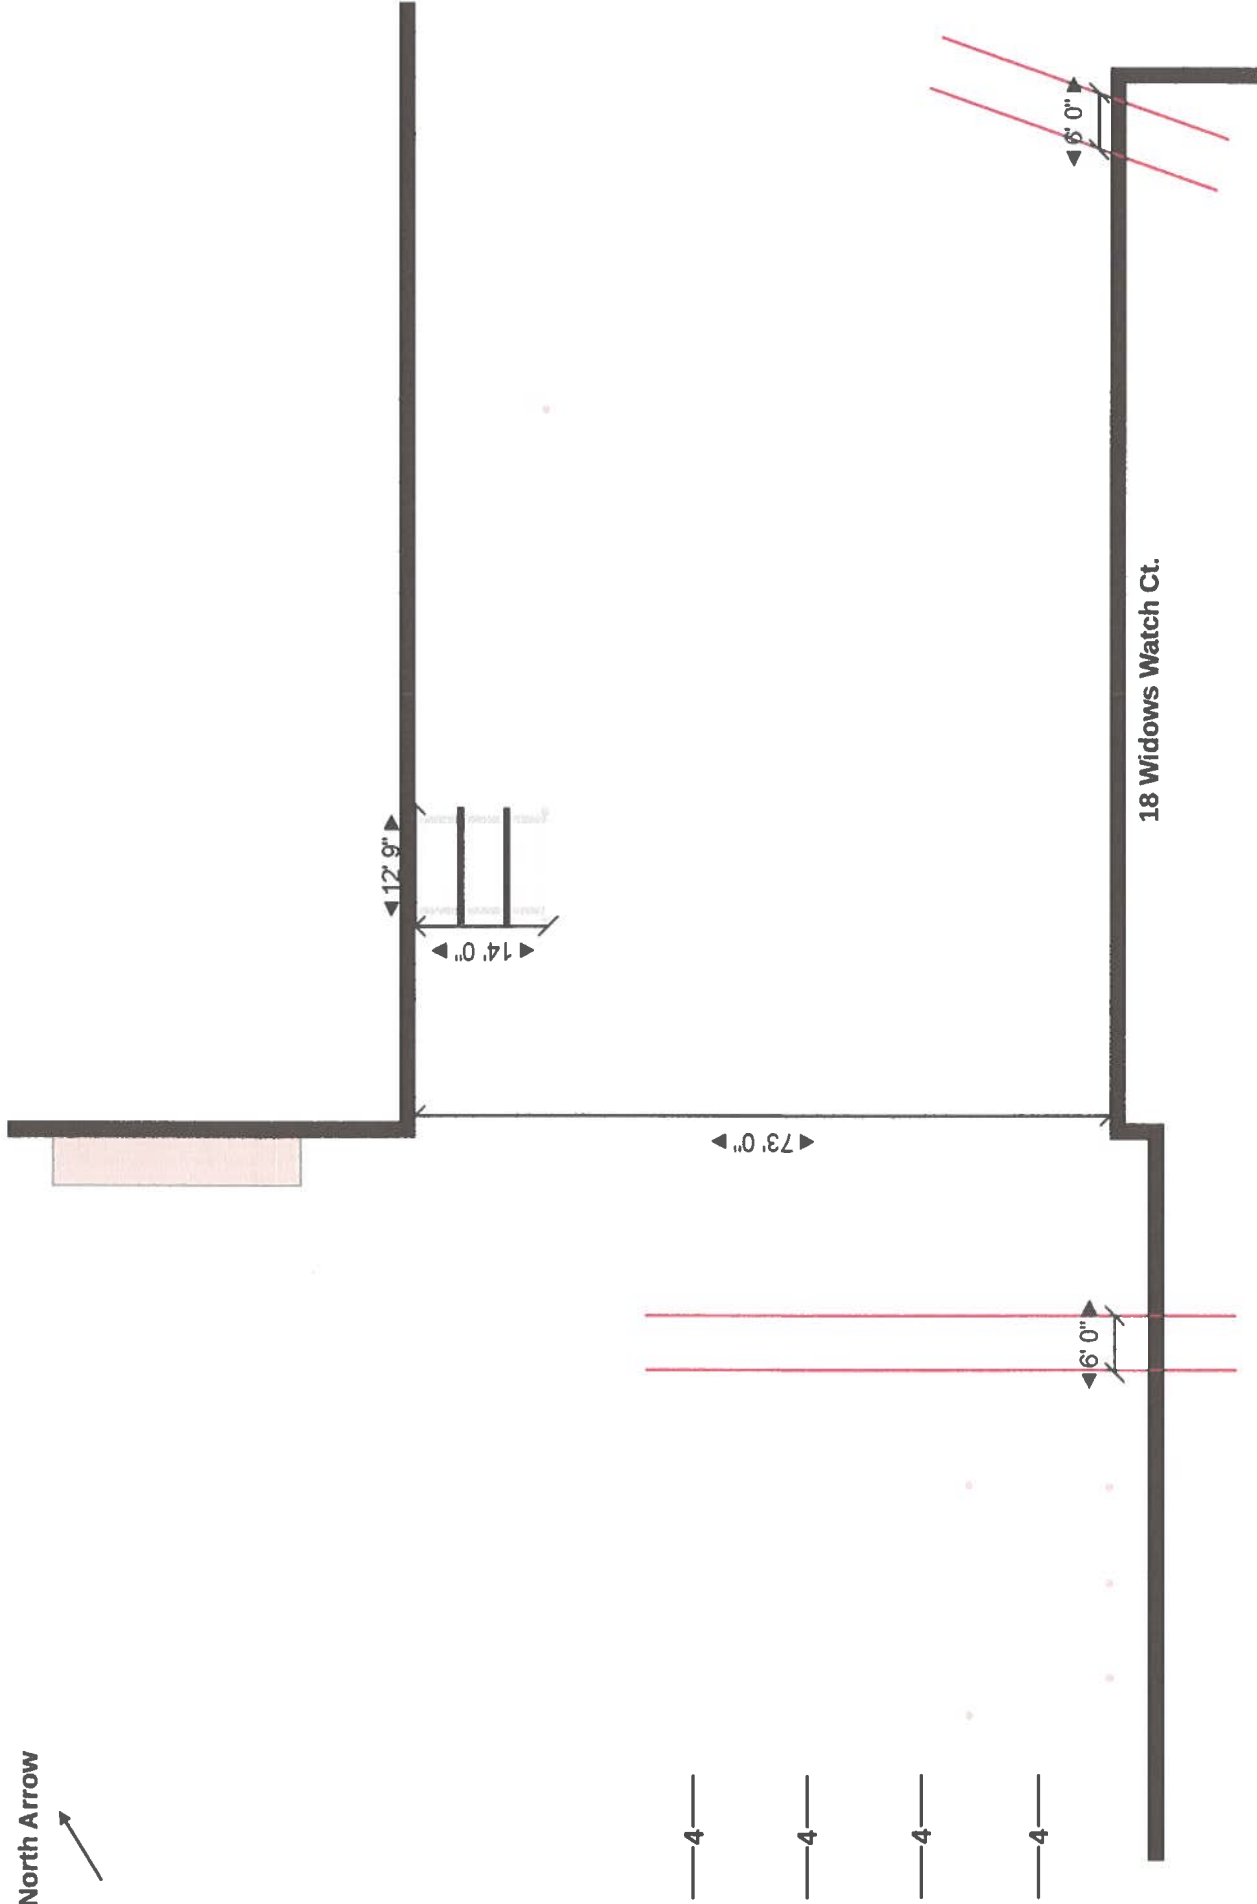

Site:	18 Widows Watch Court, Ocean Pines, MD 21811	Property Owner:	Nook	Project ID:	25-246	Plan:	Existing	Notes:	-No known SAV -Max Chnl.	Ocean City Boat Lifts (410) 352-5095 oceancitylifts.kayla@aol.com 12010 Industrial Park Rd., Unit 11, Bishopville, MD 21813
Scope of Work:	Install 4' x 24' Dock - Install (2) FWC Lifts - Install (1) 4 Piling Boat Lift w/ Associate Pilings	Scale:	1"=20'	Date:	06/30/2025	Contractor:	OC Boat Lifts			

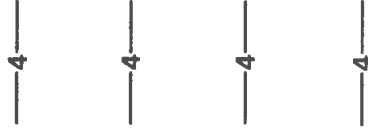

Site:	18 Widows Watch Court, Ocean Pines, MD 21811	Property Owner:	Nook	Project ID:	25-246	Plan:	Proposed	Notes:	-No known SAV -Max Chnl. 18'	Ocean City Boat Lifts (410) 352-5095 oceancitylifts.kayla@aol.com
Scope of Work:	Install 4' x 24' Dock - Install (2) FWC Lifts - Install (1) 4 Piling Boat Lift w/ Associate Piling	Scale:	1"=20'	Date:	06/30/2025	Contractor:	OC Boat Lifts			12010 Industrial Park Rd., Unit 11, Bishopville, MD 21813

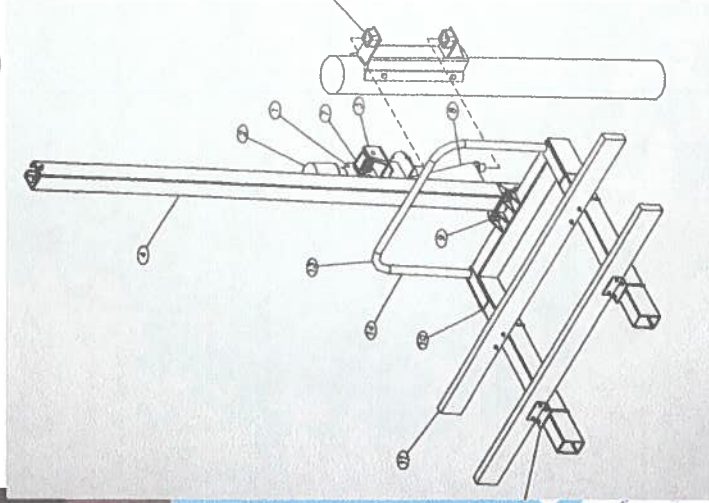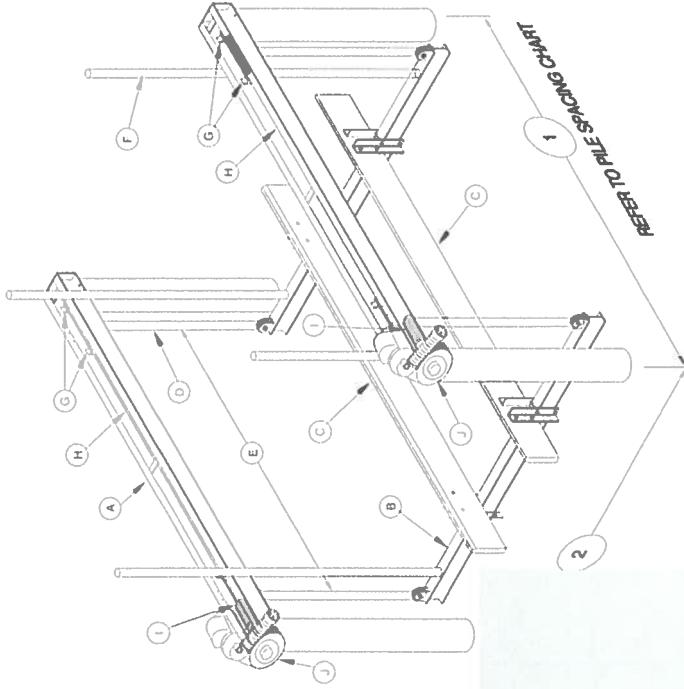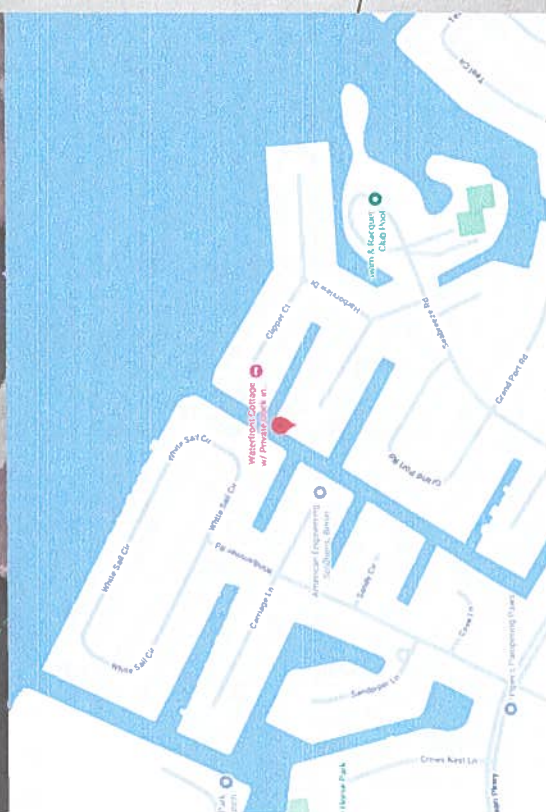

REFER TO PILE SPACING CHART

Site: 18 Widows Watch Court, Ocean Pines, MD 21811

Scope of Work: Install 4' x 24' Dock - Install (2) PWC Lifts - Install (1) 4 Piling Boat Lift w/ Associate Piling

Property Owner: Nook

Project ID: 25-246

Plan: Existing

Notes: -No known SAV -Max Chnl. 18'

Ocean City Boat Lifts
(410) 352-5095
oceancitylifts.kayla@aol.com
12010 Industrial Park Rd.,
Unit 11, Bishopville, MD
21813

Scale: 1"=20'

Date: 06/30/2025

Contractor: OC Boat Lifts

M.S.

